



CivilAI is granted limited, non-exclusive, and non-transferable permission to use these plans solely for the following purposes:

1. To perform AI-based quantity takeoff and analysis using the CivilAI platform; and
2. To display the takeoff results, markups, or analytical visuals derived from these plans on the CivilAI website or related media for demonstration and promotional purposes only.


| KEYNOTE LEGEND |   |
|----------------|---|
|                | KEYNOTE   |
| 03             | STUCCO CONTROL JOINT, EQUALLY SPACED, NOT TO EXCEED 18" IN ANY DIRECTION                                               |
| 05             | 1/2" FINISHED STUCCO TRIM, FINISH COLOR, COLOR "WHITE"                                                                 |
| E02            | FLOOR DRAIN, REFER TO PLUMBING DWGS                                                                                    |
| E03            | LARGE STUCCO CORNICE PROFILE AT PARRAPET, SEE PROFILE DETAIL SHEET A-3.0                                               |
| E04            | CONT METAL COPING CAP, COLOR TO MATCH STUCCO FINISH                                                                    |
| E06            | UNIT CONTROLLED, WALL MOUNTED LIGHT FIXTURE, SEE ELECTRICAL DWGS FOR ADDITIONAL DETAILS                                |
| E08            | SMALL STUCCO CORNICE PROFILE AT PARRAPET, SEE PROFILE DETAIL SHEET A-3.0                                               |
| E11            | 54" BALCONY RAILING INSTALLED PER MANUFACTURERS INSTRUCTIONS                                                           |
| M02            | DIRECT APPLIED, SAND FINISH COOL, "DARK GREY" COLOR                                                                    |
| M03            | DIRECT APPLIED, SAND FINISH STUCCO, "DARK GREY" COLOR                                                                  |
| M04            | LAP SIDING STUCCO FINISH, "LIGHT GREY" COLOR                                                                           |
| M06            | 7/8" (3") COAT STUCCO SYSTEM ON SELF FURING METAL CLASH, BUILDING FELT, SAND FINISH ON 5/8" DENSE GLASS, "WHITE" COLOR |
| M10            | LAP SIDING STUCCO FINISH, "LIGHT GREY" COLOR ON 1/4" DENSE GLASS                                                       |

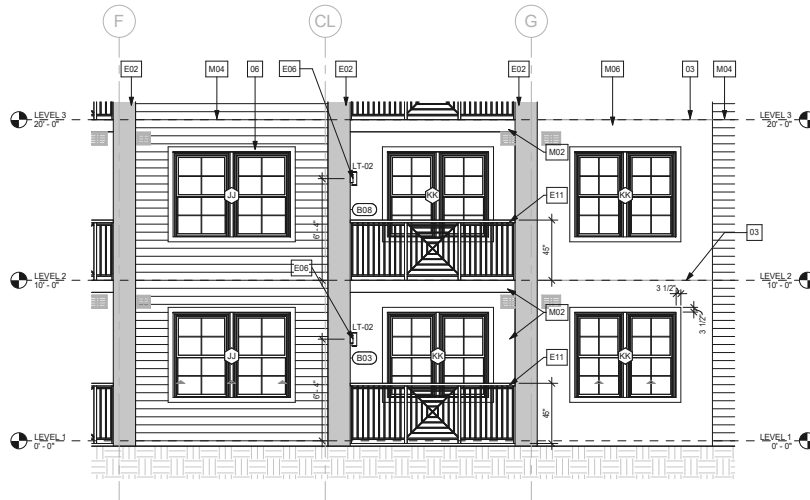

3 ENLARGED ELEVATION - BALCONY  
Scale = 1/4" = 1'-0"

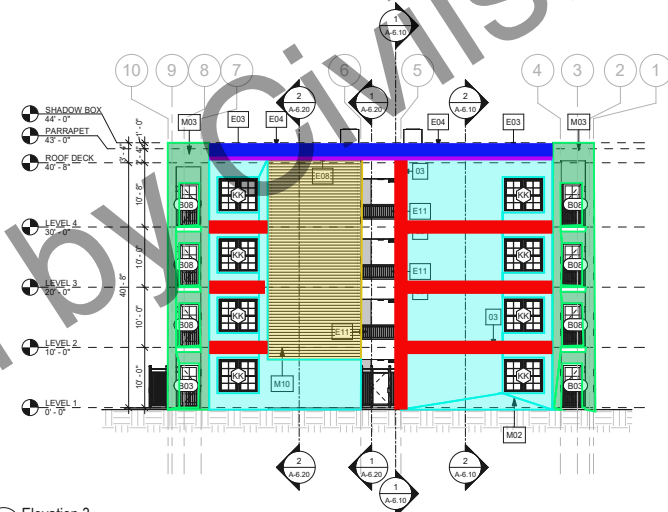


2 Elevation 3  
Scale = 3/32" = 1'-0"

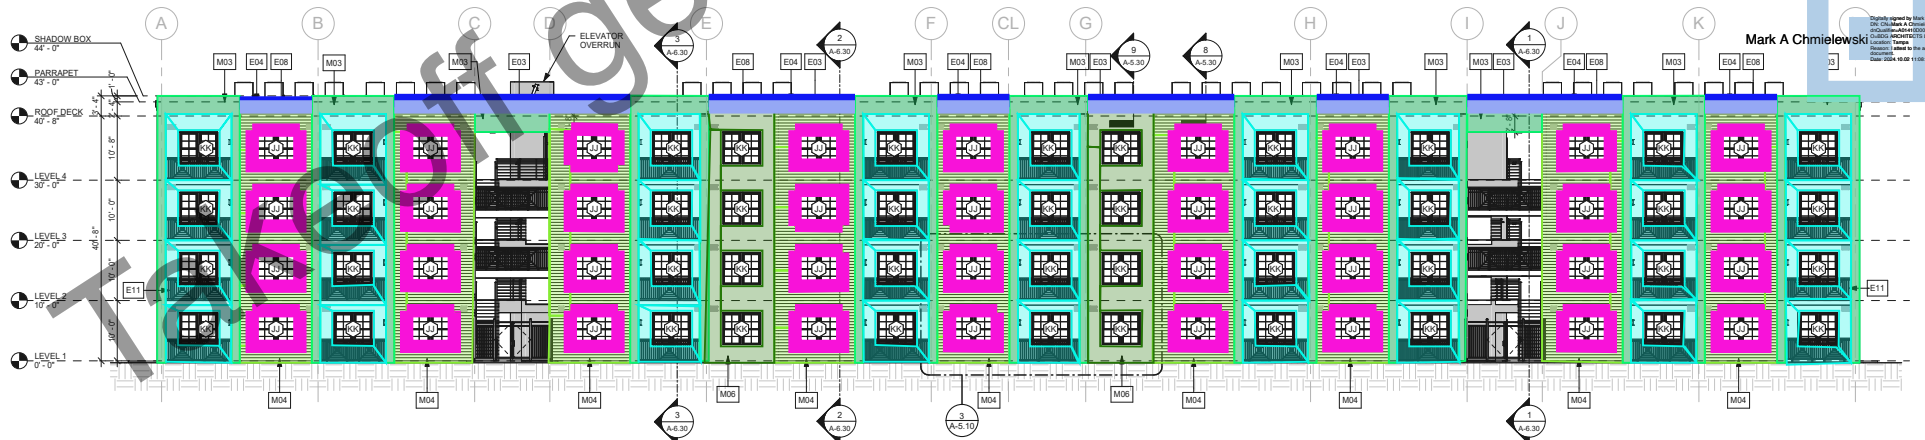


1 ELEVATION - FACING PARKING  
Scale = 3/32" = 1'-0"

Civils.AI is granted limited, non-exclusive, and non-transferable permission to use these plans solely for the following purposes:  
1. To perform AI-based quantity takeoff and analysis using the Civils.AI platform; and  
2. To display the takeoff results, markups, or analytical visuals derived from these plans on the Civils.AI website or related media for demonstration and promotional purposes only.

| KEYNOTE LEGEND |                                                                           |
|----------------|---------------------------------------------------------------------------|
| TAG            | KEYNOTE                                                                   |
| 03             | STUCCO CONTROL JOINT, EQUALLY SPACED, NOT TO EXCEED 18" IN ANY DIRECTION. |
| E01            | ROOF TOP MECHANICAL UNITS. REFER TO ROOF PLAN AND MECHANICAL DWGS.        |
| E03            | LARGE STUCCO CORNICE PROFILE AT PARRAPET. SEE PROFILE DETAIL SHEET A-5.30 |
| E04            | CONT METAL CORNING CAP COLOR TO MATCH STUCCO FINISH                       |
| E08            | SMALL STUCCO CORNICE PROFILE AT PARRAPET. SEE PROFILE DETAIL SHEET A-5.30 |
| E11            | 45° BALCONY RAILING INSTALLED PER MANUFACTURES INSTRUCTIONS.              |
| E19            | SECURITY GATE                                                             |
| E27            | SCUPPER AND DOWNSPOUT                                                     |
| M02            | DIRECT APPLIED, SAND FINISH STUCCO, "WHITE" COLOR                         |
| M03            | DIRECT APPLIED, SAND FINISH STUCCO, "DARK GREY" COLOR                     |
| M04            | LAP SIDING STUCCO FINISH, "LIGHT GREY" COLOR                              |
| M10            | LAP SIDING STUCCO FINISH, "LIGHT GREY" COLOR ON 5/8" DENSE GLASS.         |

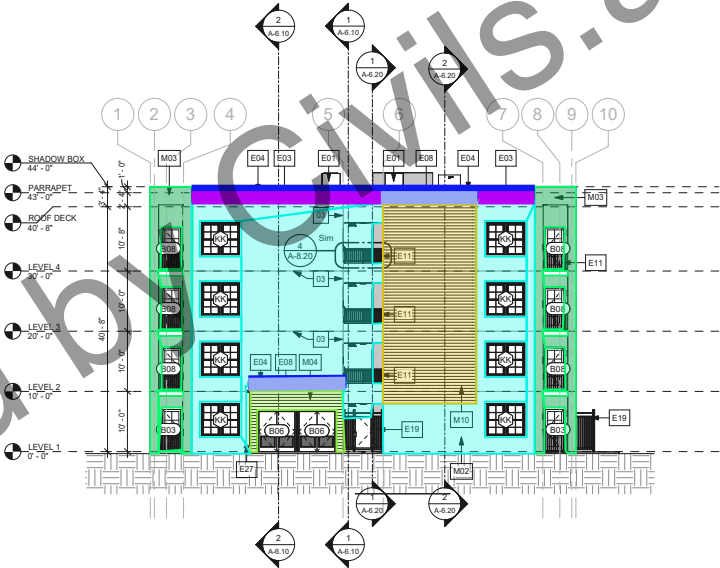

2 Elevation 4  
Scale = 3/32" = 1'-0"

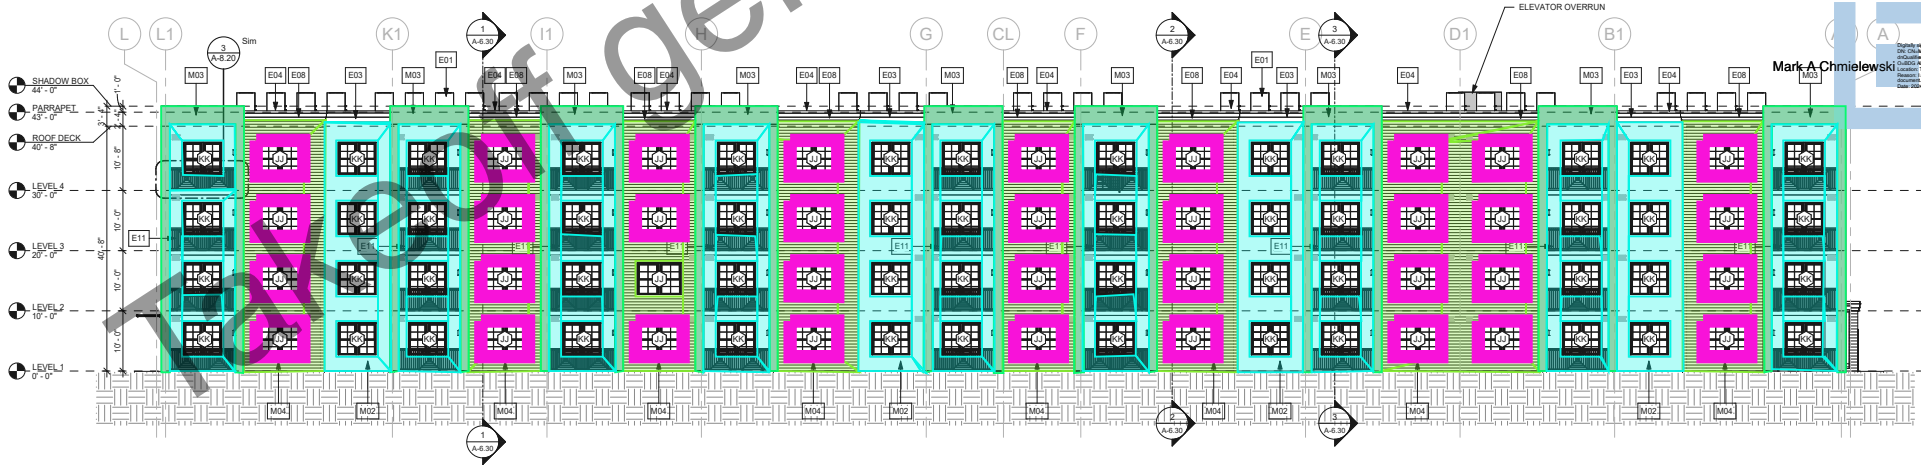

1 Elevation 2  
Scale = 3/32" = 1'-0"

Mark A Chmielewski  
ELEVATOR OVERRUN