




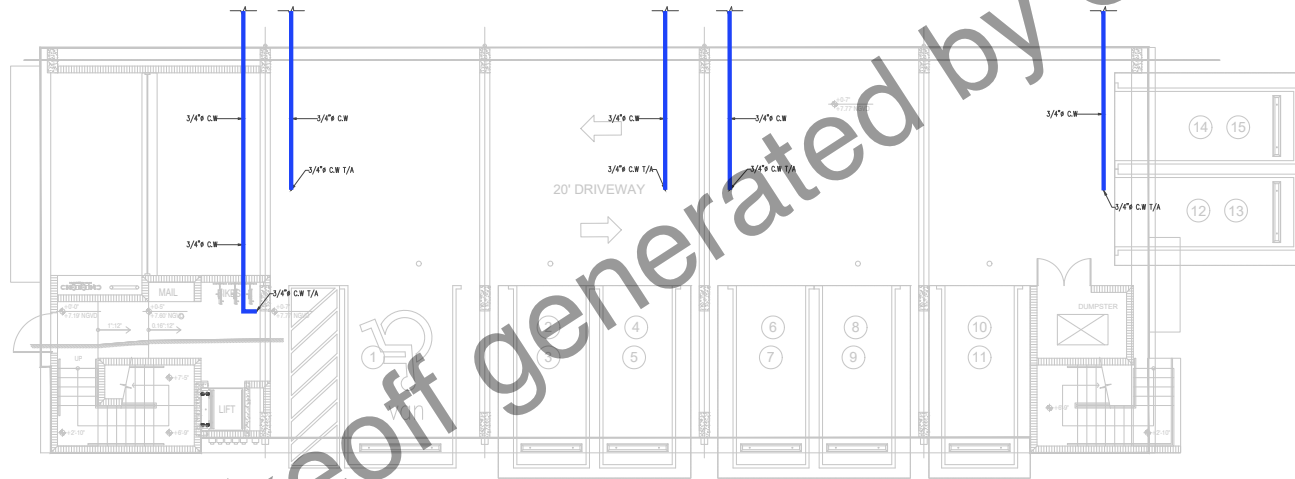

1st FLOOR PLAN
0 2 4 6 8 10 12
SCALE: 1/8\"/>

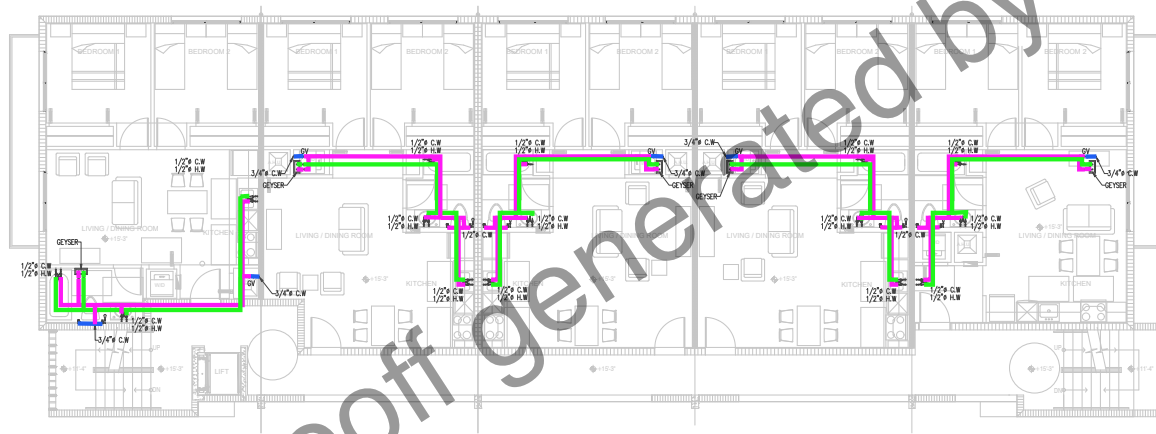


2nd FLOOR PLAN
0 2 4 6 8 10 12

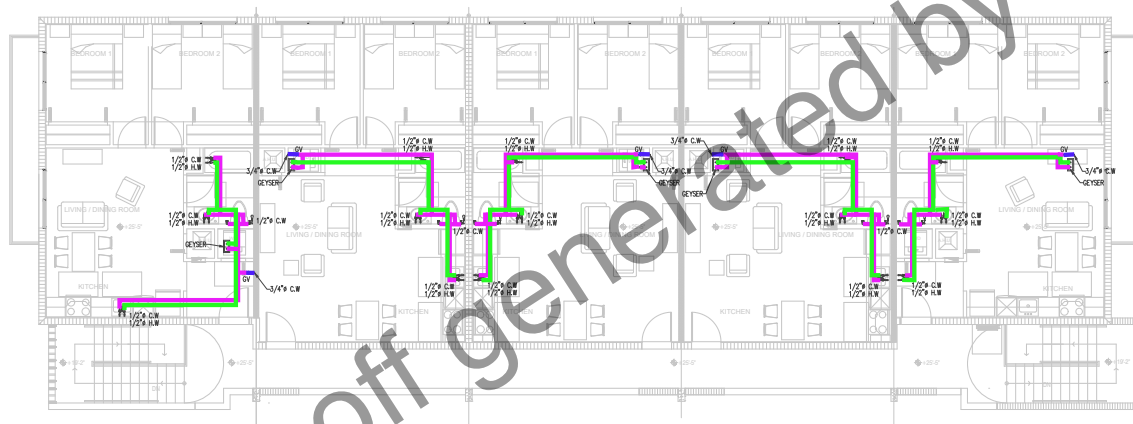


3rd FLOOR PLAN

0 2 4 6 8 10 12


SCALE: 1/8" = 1'-0"

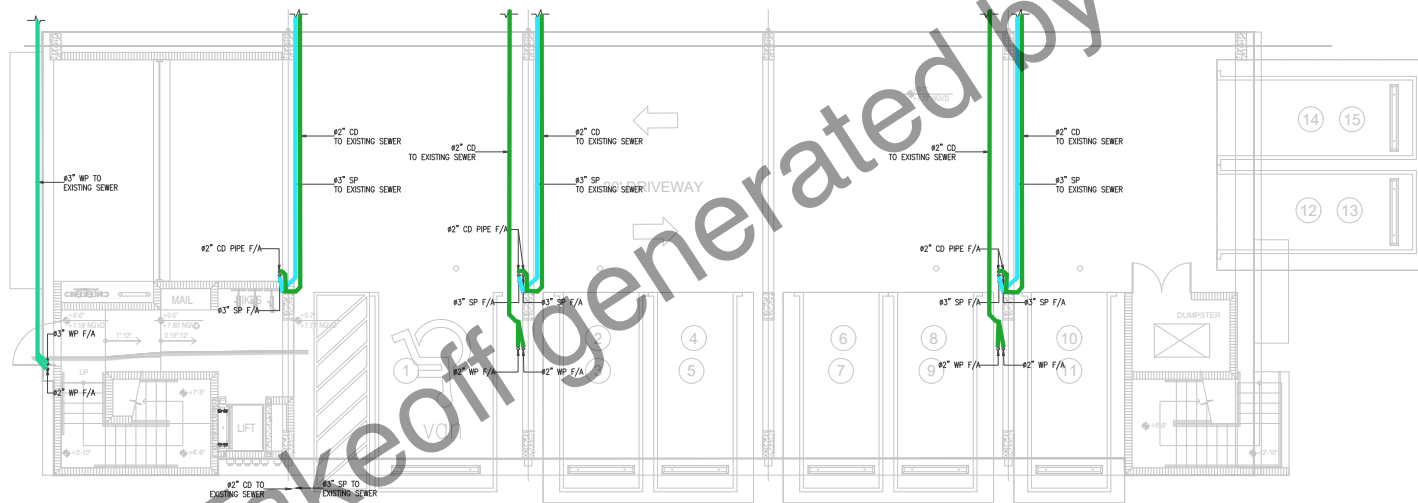

1st FLOOR PLAN
SCALE: 1/4" = 1'-0"

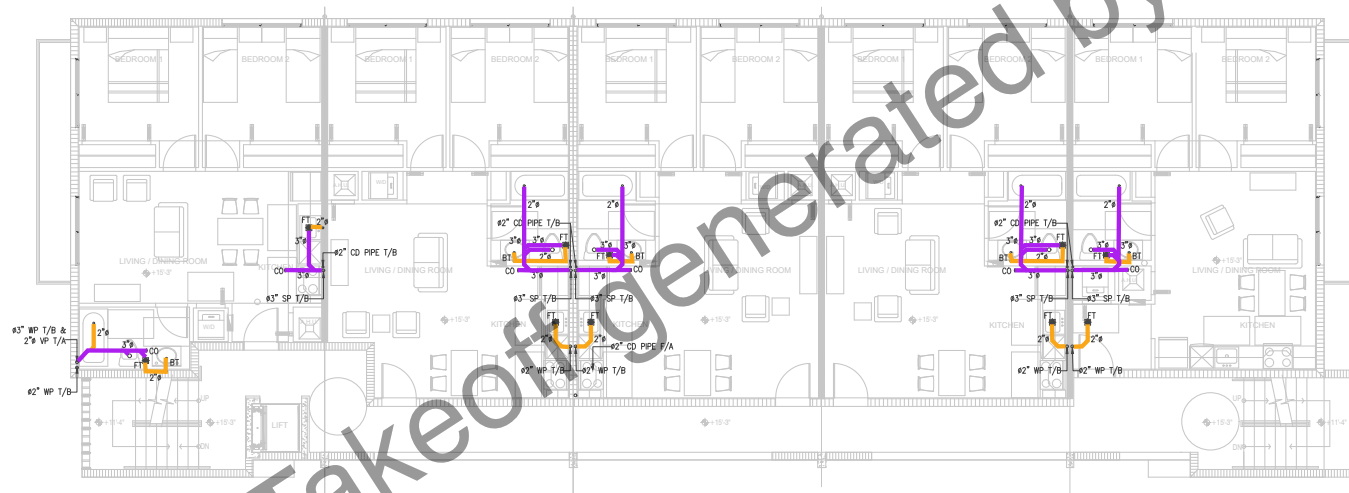

2nd FLOOR PLAN

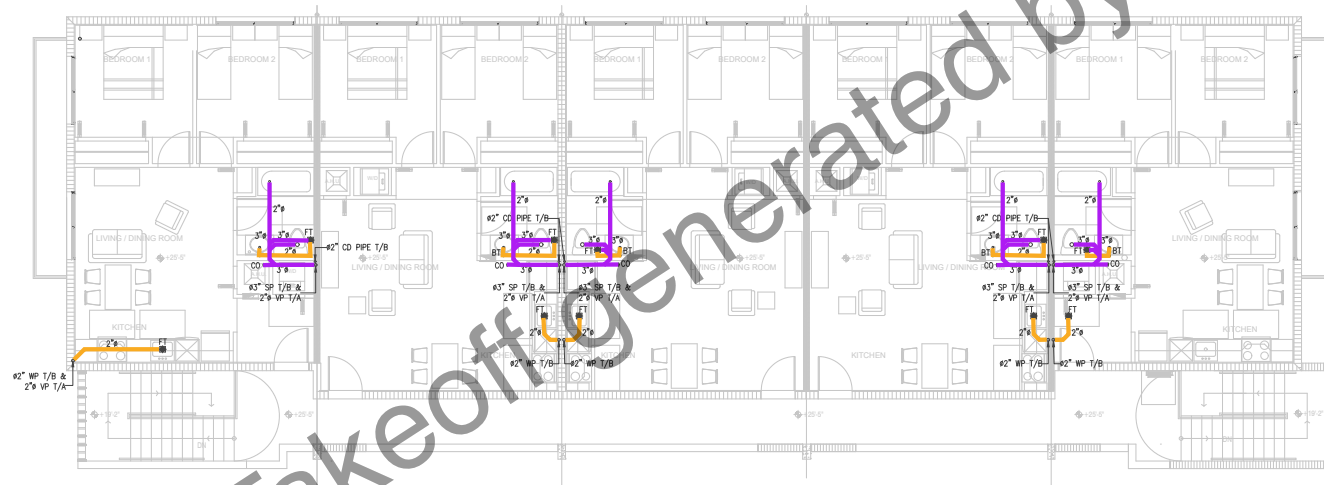

3rd FLOOR PLAN
0 2 4 6 8 10 12
SCALE: 1/8" = 1'-0"