

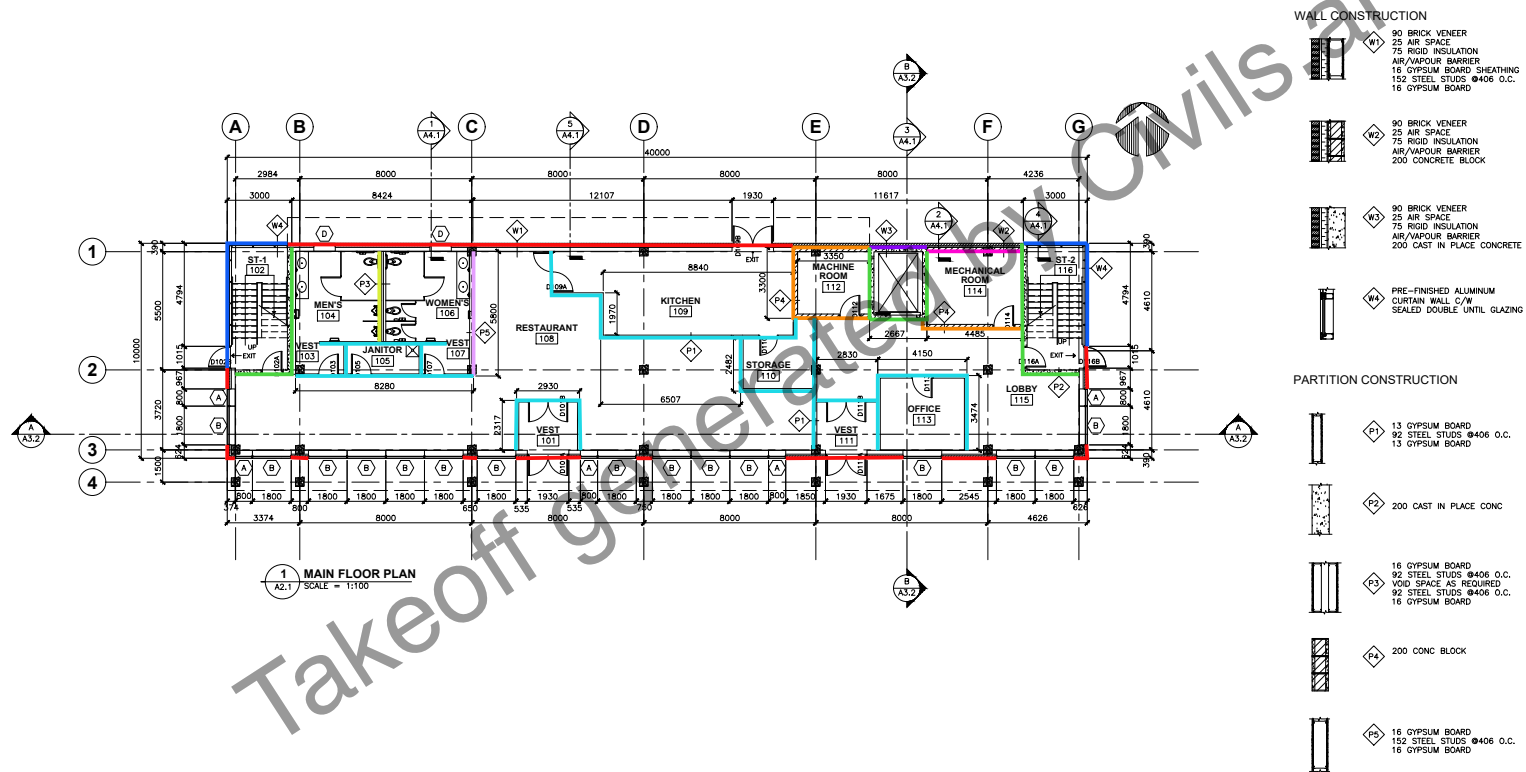


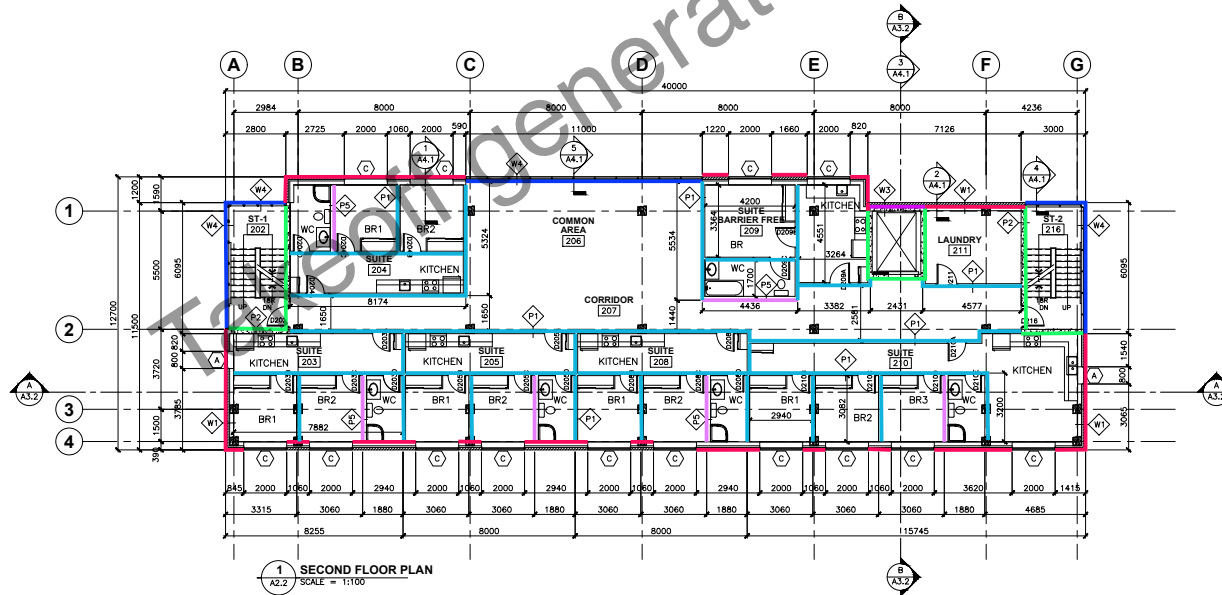

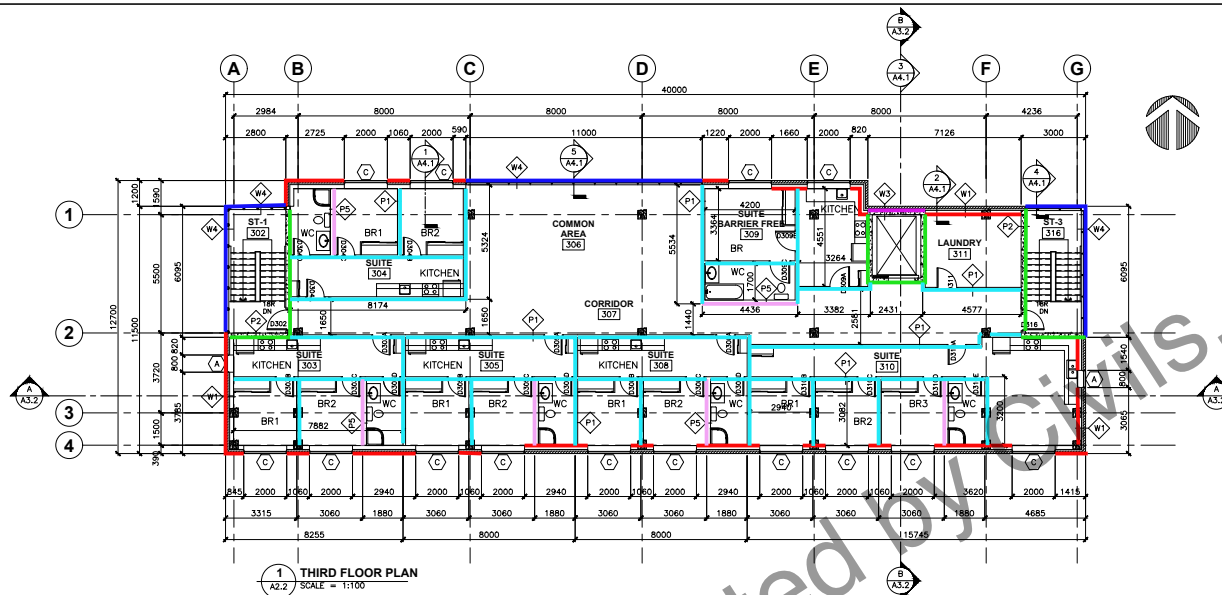

WALL CONSTRUCTION

- W1 90 BRICK VENEER
25 AIR SPACE
75 RIGID INSULATION
AIR/VAPOUR BARRIER
152 STEEL STUDS @406 O.C.
16 GYPSUM BOARD
- W2 90 BRICK VENEER
25 AIR SPACE
75 RIGID INSULATION
AIR/VAPOUR BARRIER
200 CONCRETE BLOCK
- W3 90 BRICK VENEER
25 AIR SPACE
75 RIGID INSULATION
AIR/VAPOUR BARRIER
200 CAST IN PLACE CONCRETE
- W4 PRE-FINISHED ALUMINUM
CURTAIN WALL C/W
SEALED DOUBLE UNTIL GLAZING

PARTITION CONSTRUCTION

- P1 13 GYPSUM BOARD
92 STEEL STUDS @406 O.C.
13 GYPSUM BOARD
- P2 200 CAST IN PLACE CONC
- P3 16 GYPSUM BOARD
92 STEEL STUDS @406 O.C.
VOID SPACE AS REQUIRED
92 STEEL STUDS @406 O.C.
16 GYPSUM BOARD
- P4 200 CONC BLOCK
- P5 16 GYPSUM BOARD
152 STEEL STUDS @406 O.C.
16 GYPSUM BOARD